

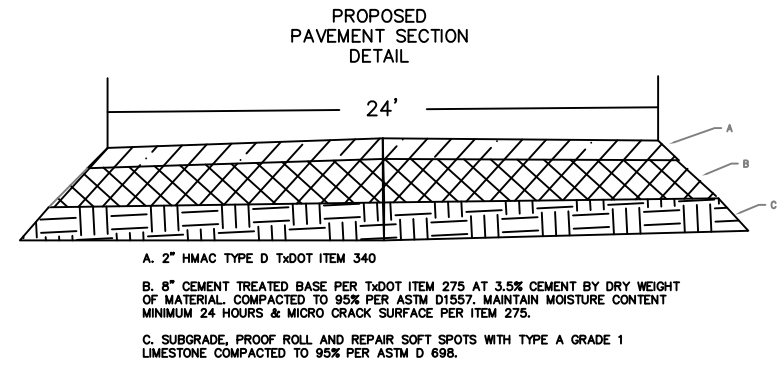


Caney Point - Tournament Facility
 Sabine River Authority
 Wood County, Yantis, Texas

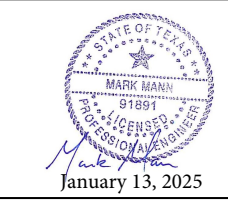

QUANTITIES (BASE ITEMS)			
ITEM	DESCRIPTION	QTY	UNIT
1.	2" HMAC TYPE D	5126	SY
2.	8" CEMENT TREATED BASE	5126	SY

QUANTITIES (ADDITIVE ALTERNATE 1)			
ITEM	DESCRIPTION	QTY	UNIT
1.	2" HMAC TYPE D	968	SY
2.	8" CEMENT TREATED BASE	968	SY

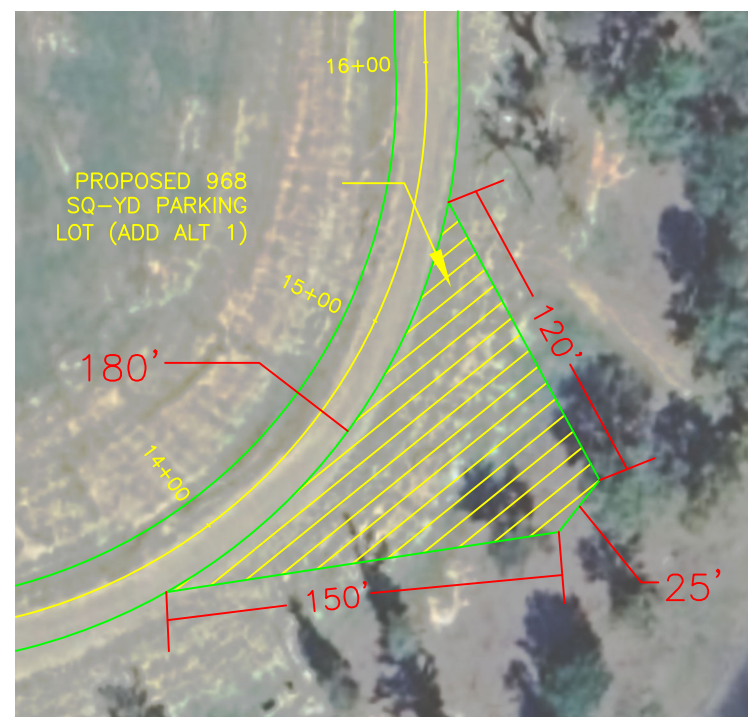

REV.	DESCRIPTION	BY	APPR.	DATE
	SABINE RIVER AUTHORITY OF TEXAS LAKE FORK DIVISION CANEY POINT - TOURNAMENT FACILITY ASPHALT PAVEMENT IMPROVEMENTS FOR: FOR BIDS			
	SCALE: NTS		DRAWING NO. C-1	REV. 0

PLOTTED: